

FIRST FLOOR PLAN



PROJECT NAME:

PROPOSED RESIDENTIAL BUILDING IN PLOT NO. 12, BALAJI NAGAR EXTN II PUZHUTHIVAKKAM, CHENNAI - 600 091.

LEGEND

S.NO.	TYPE	DESCRIPTION	SIZE
1.	MD	MAIN DOOR	3'-6" x 7'-0"
2.	D1	DOOR	3'-0" x 7'-0"
3.	D2	DOOR	2'-6" x 7'-0"
4.	W1	WINDOW	4'-6" x 4'-0"
5.	W2	WINDOW	3'-0" x 4'-0"
6.	W3	KITCHEN WINDOW	3'-0" x 3'-0"
7.	V1	VENTILATOR	2'-0" x 2'-0"

AREA STATEMENT

PLOT AREA - 2738 SQFT
FLAT F1 - 1155 SQFT
FLAT F2 - 605 SQFT
FLAT F3 - 1010 SQFT
FLAT S1 - 1155 SQFT
FLAT S2 - 605 SQFT
FLAT S3 - 1010 SQFT

01.	ISSUED FOR APPROVAL	SSK		12.09.18
00.	ISSUED FOR APPROVAL	SSK		21.08.18
REV	DESCRIPTIONS	DRN	CHK	DATE

PROJ NO:

VP#072/18-19


SHEET: 02

DATE: 21.08.18

BUILDERS & PROMOTERS

MISHIKA HOMES

Plot No.17, G1, Inner Ring Road, Muthiyal Reddy Nagar 1st Street, Adambakkam, Chennai - 600 088. Mob: 88078 88078, 98411 25123. email: mishikahomes@gmail.com

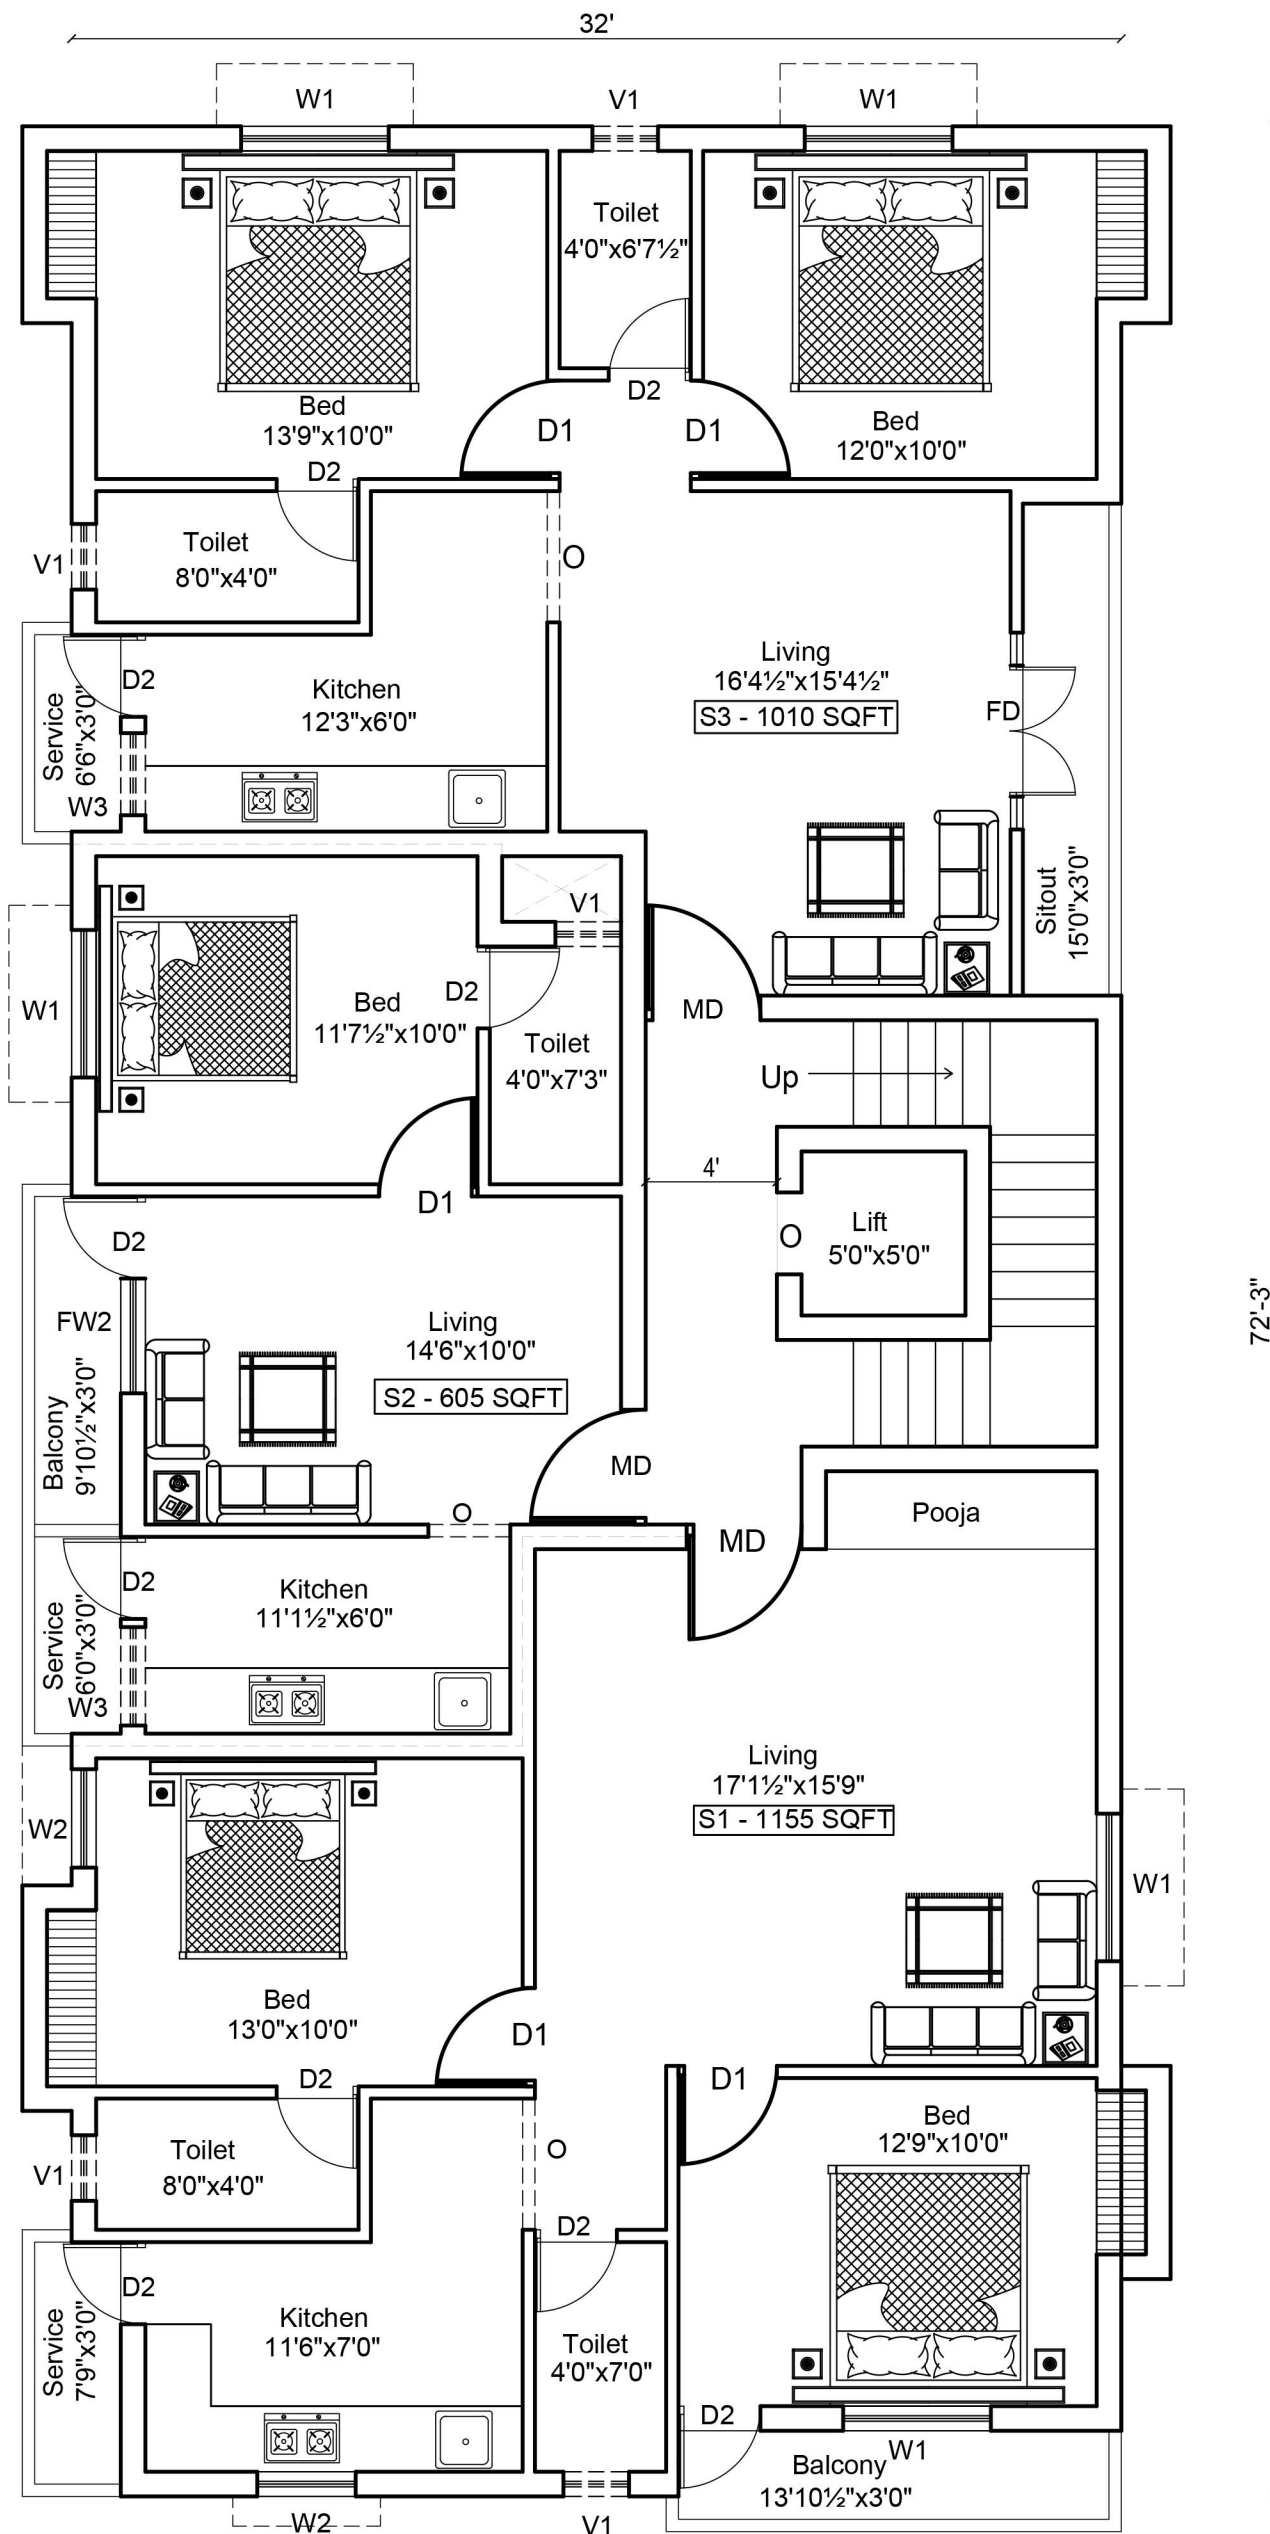

SECOND FLOOR PLAN



PROJECT NAME:
 PROPOSED RESIDENTIAL BUILDING IN
 PLOT NO. 12, BALAJI NAGAR EXTN II
 PUZHUTHIVAKKAM, CHENNAI - 600 091.

LEGEND

S.NO.	TYPE	DESCRIPTION	SIZE
1.	MD	MAIN DOOR	3'-6" x 7'-0"
2.	D1	DOOR	3'-0" x 7'-0"
3.	D2	DOOR	2'-6" x 7'-0"
4.	W1	WINDOW	4'-6" x 4'-0"
5.	W2	WINDOW	3'-0" x 4'-0"
6.	W3	KITCHEN WINDOW	3'-0" x 3'-0"
7.	V1	VENTILATOR	2'-0" x 2'-0"


AREA STATEMENT

PLOT AREA - 2738 SQFT
FLAT F1 - 1155 SQFT
FLAT F2 - 605 SQFT
FLAT F3 - 1010 SQFT
FLAT S1 - 1155 SQFT
FLAT S2 - 605 SQFT
FLAT S3 - 1010 SQFT

01.	ISSUED FOR APPROVAL	SSK		12.09.18
00.	ISSUED FOR APPROVAL	SSK		21.08.18
REV	DESCRIPTIONS	DRN	CHK	DATE

PROJ NO:	SHEET: 03
VP#072/18-19	DATE: 21.08.18

BUILDERS & PROMOTERS
MISHIKA HOMES
 Plot No.17, G1, Inner Ring Road,
 Muthiyal Reddy Nagar 1st Street,
 Adambakkam, Chennai - 600 088.
 Mob: 88078 88078, 98411 25123.
 email: mishikahomes@gmail.com

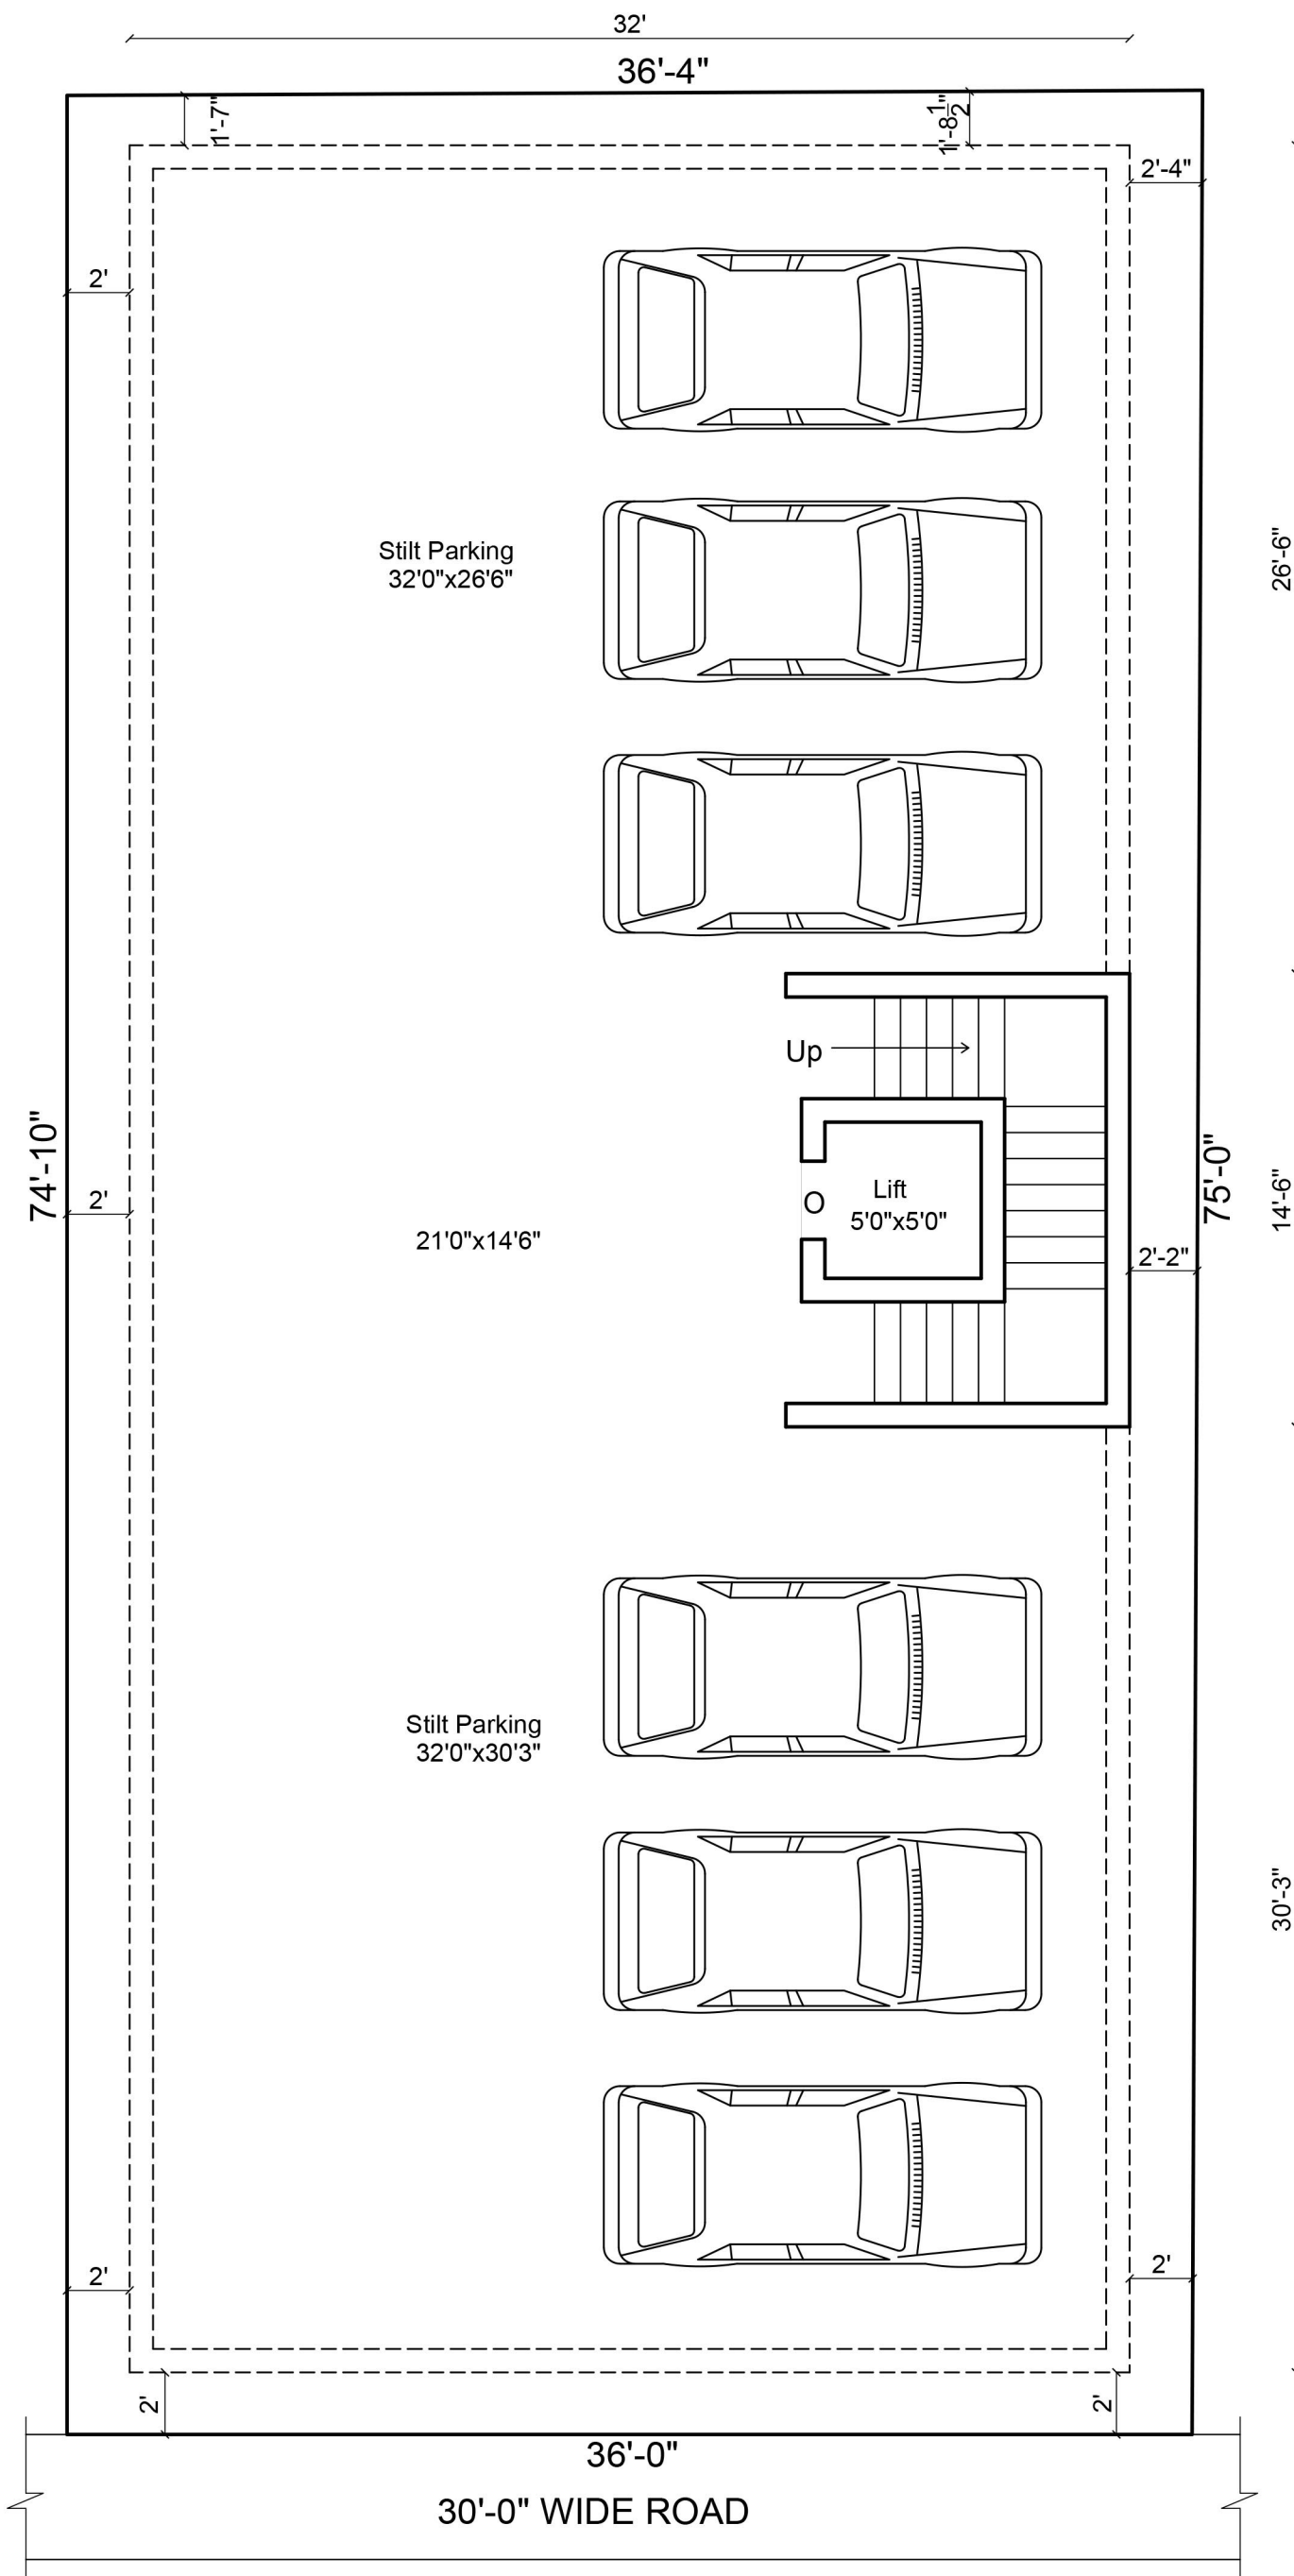

SITE CUM GROUND FLOOR PLAN



PROJECT NAME:

PROPOSED RESIDENTIAL BUILDING IN
PLOT NO. 12, BALAJI NAGAR EXTN II
PUZHUTHIVAKKAM, CHENNAI - 600 091.

LEGEND

S.NO.	TYPE	DESCRIPTION	SIZE
1.	MD	MAIN DOOR	3'-6" x 7'-0"
2.	D1	DOOR	3'-0" x 7'-0"
3.	D2	DOOR	2'-6" x 7'-0"
4.	W1	WINDOW	4'-6" x 4'-0"
5.	W2	WINDOW	3'-0" x 4'-0"
6.	W3	KITCHEN WINDOW	3'-0" x 3'-0"
7.	V1	VENTILATOR	2'-0" x 2'-0"

AREA STATEMENT

PLOT AREA - 2738 SQFT
FLAT F1 - 1155 SQFT
FLAT F2 - 605 SQFT
FLAT F3 - 1010 SQFT
FLAT S1 - 1155 SQFT
FLAT S2 - 605 SQFT
FLAT S3 - 1010 SQFT

01.	ISSUED FOR APPROVAL	SSK		12.09.18
00.	ISSUED FOR APPROVAL	SSK		21.08.18
REV	DESCRIPTIONS	DRN	CHK	DATE

PROJ NO: VP#072/18-19	SHEET: 01 DATE: 21.08.18
--------------------------	-----------------------------

BUILDERS & PROMOTERS

MISHIKA HOMES

Plot No.17, G1, Inner Ring Road,
Muthiyal Reddy Nagar 1st Street,
Adambakkam, Chennai - 600 088.
Mob: 88078 88078, 98411 25123.
email: mishikahomes@gmail.com